

PLANO DE AERÓDROMO PARA  
MOVIMIENTOS EN TIERRA-OACI

APN ELEV 4


TWR 118.105  
118.330  
CLR 121.805

GMC N 121.705  
GMC C 121.655  
GMC S 122.230

BARCELONA / Josep Tarradellas Barcelona-EI Prat

LVP CONFIGURACIÓN OESTE ARR 24R DEP 24R  
LVP WEST CONFIGURATION ARR 24R DEP 24R

ELEV, DIM: M

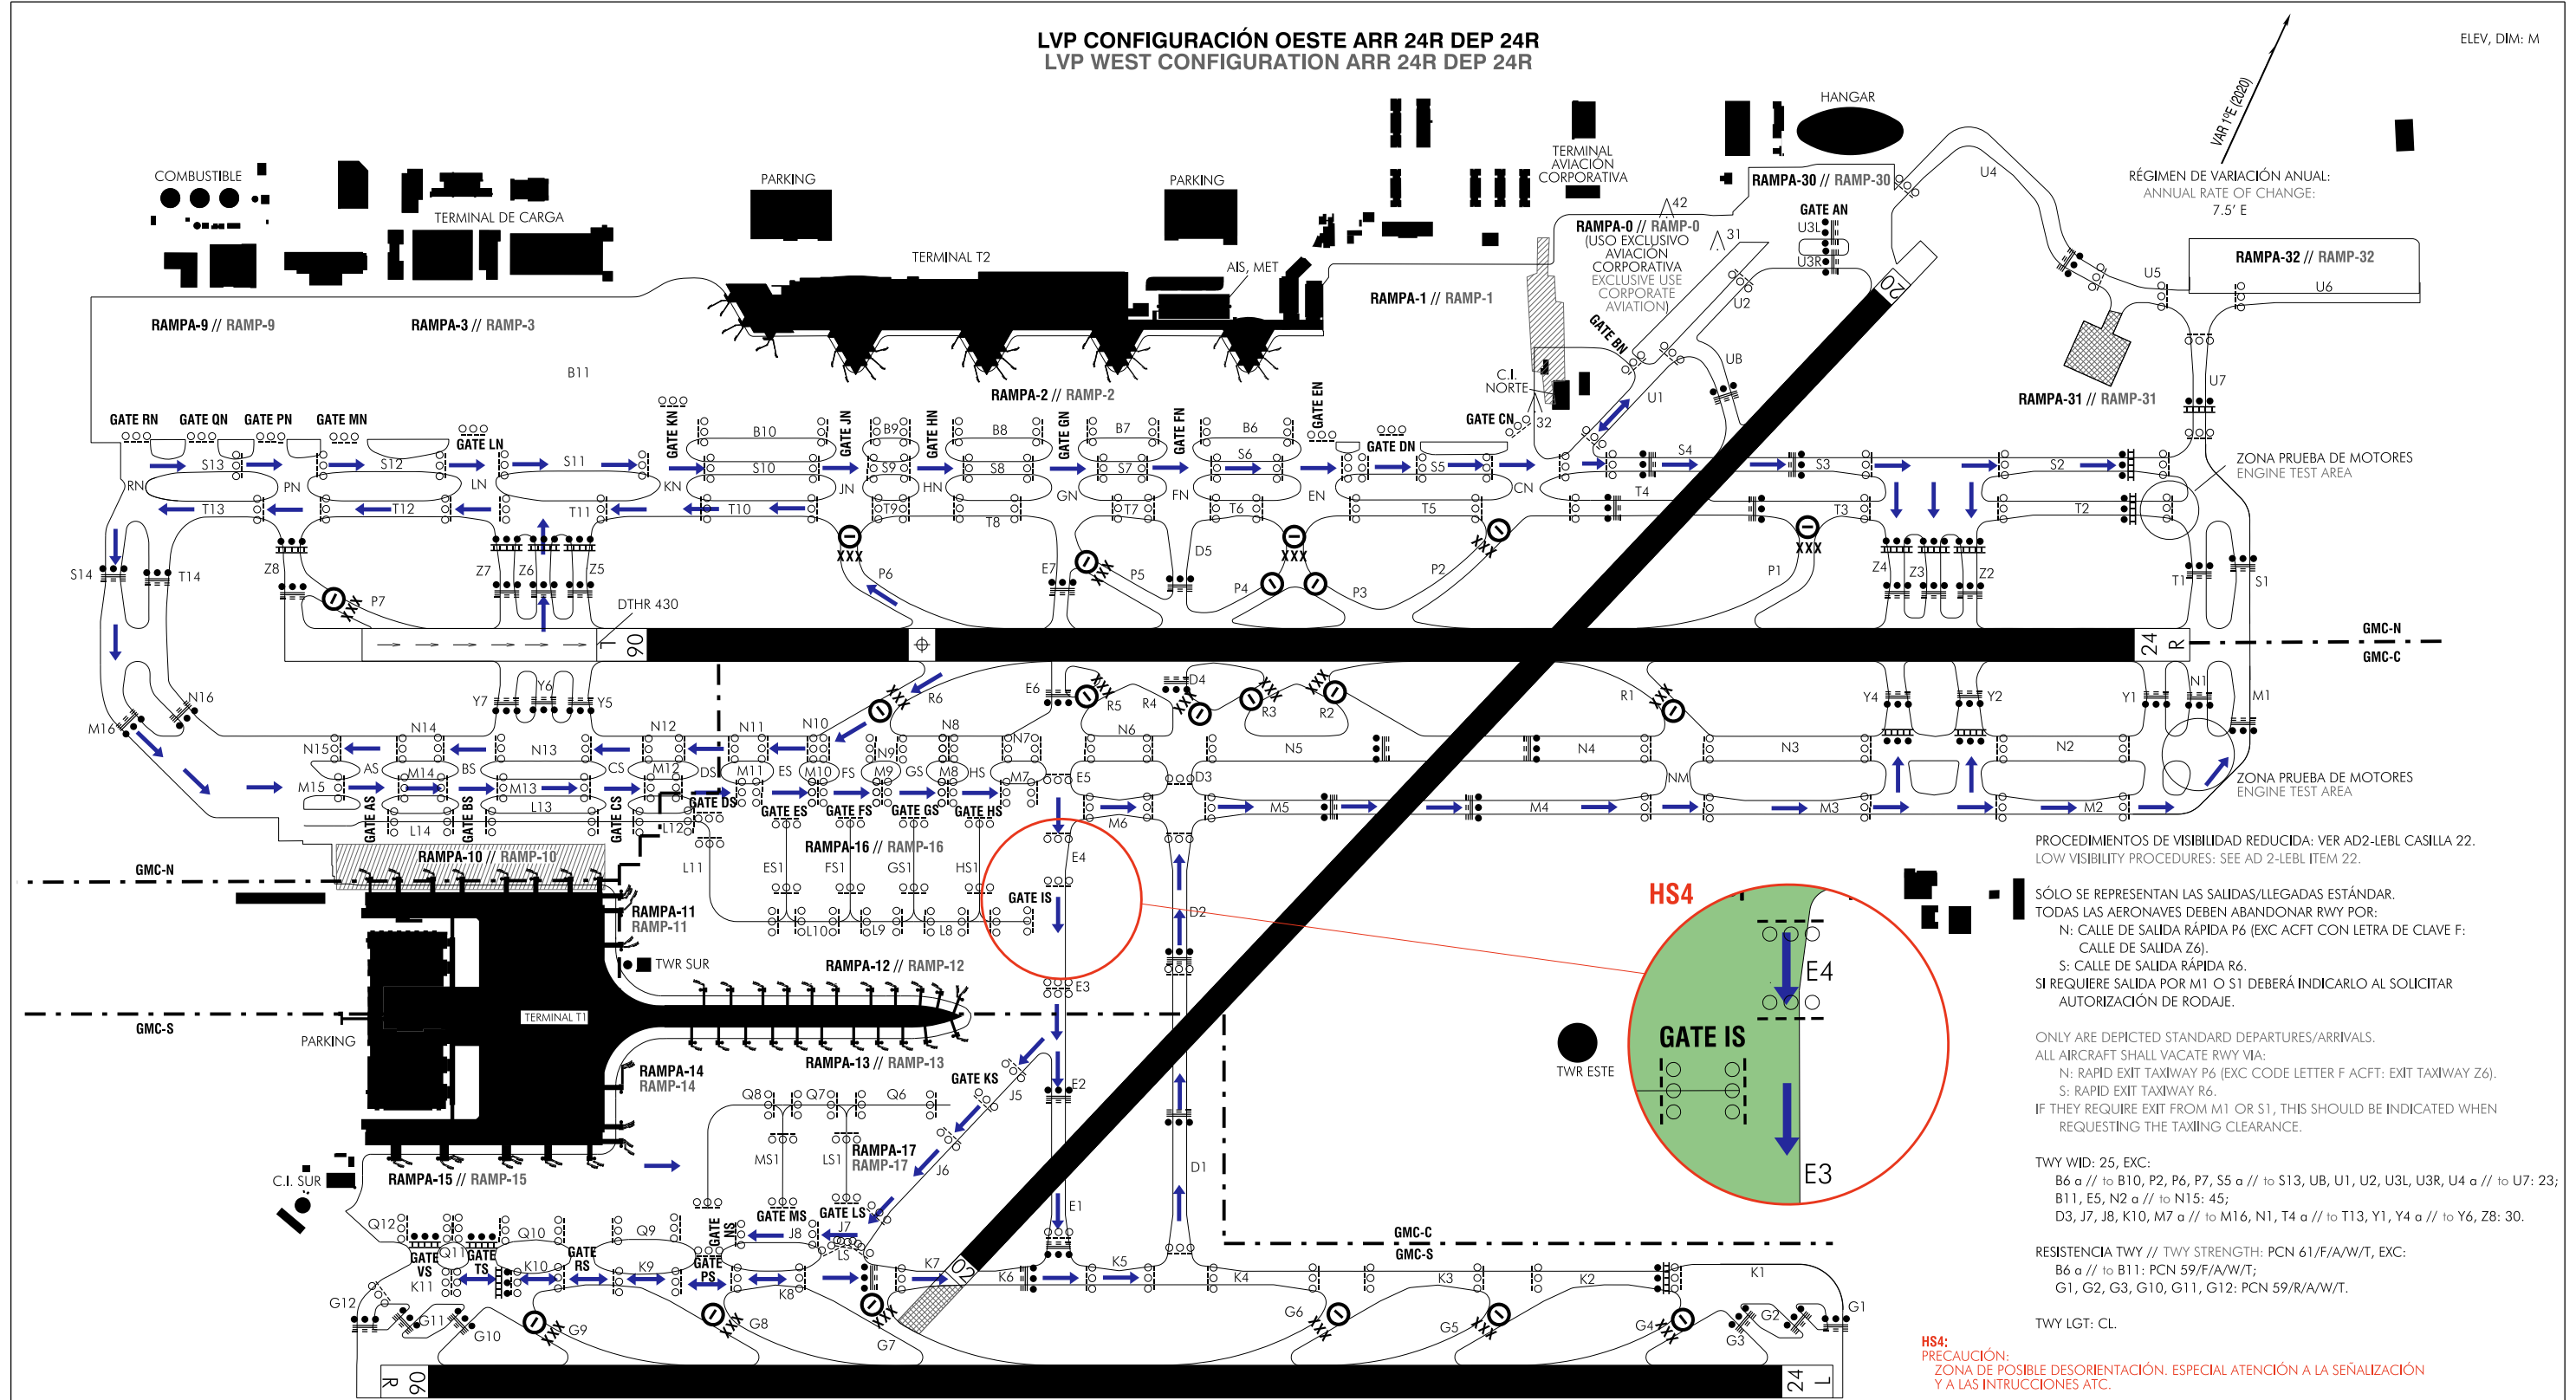

PROCEDIMIENTOS DE VISIBILIDAD REDUCIDA: VER AD2-LEBL CASILLA 22.  
LOW VISIBILITY PROCEDURES: SEE AD 2-LEBL ITEM 22.

SÓLO SE REPRESENTAN LAS SALIDAS/LLEGADAS ESTÁNDAR.  
TODAS LAS AERONAVES DEBEN ABANDONAR RWY POR:  
N: CALLE DE SALIDA RÁPIDA P6 (EXC ACFT CON LETRA DE CLAVE F:  
CALLE DE SALIDA Z6).  
S: CALLE DE SALIDA RÁPIDA R6.  
SI REQUIERE SALIDA POR M1 O S1 DEBERÁ INDICARLO AL SOLICITAR  
AUTORIZACIÓN DE RODAJE.

ONLY ARE DEPICTED STANDARD DEPARTURES/ARRIVALS.  
ALL AIRCRAFT SHALL VACATE RWY VIA:  
N: RAPID EXIT TAXIWAY P6 (EXC CODE LETTER F ACFT: EXIT TAXIWAY Z6).  
S: RAPID EXIT TAXIWAY R6.  
IF THEY REQUIRE EXIT FROM M1 OR S1, THIS SHOULD BE INDICATED WHEN  
REQUESTING THE TAXIING CLEARANCE.

TWY WID: 25, EXC:  
B6 a // to B10, P2, P6, P7, S5 a // to S13, UB, U1, U2, U3L, U3R, U4 a // to U7: 23;  
B11, E5, N2 a // to N15: 45;  
D3, J7, J8, K10, M7 a // to M16, N1, T4 a // to T13, Y1, Y4 a // to Y6, Z8: 30.

RESISTENCIA TWY // TWY STRENGTH: PCN 61/F/A/W/T, EXC:  
B6 a // to B11: PCN 59/F/A/W/T;  
G1, G2, G3, G10, G11, G12: PCN 59/R/A/W/T.


TWY LGT: CL.

**HS4:**  
PRECAUCIÓN:  
ZONA DE POSIBLE DESORIENTACIÓN. ESPECIAL ATENCIÓN A LA SEÑALIZACIÓN  
Y A LAS INSTRUCCIONES ATC.

**HS4:**  
CAUTION:  
POSSIBLE DISORIENTATION AREA. SPECIAL ATTENTION TO THE MARKINGS AND  
TO ATC INSTRUCTIONS

ZONA NO VISIBLE DESDE TWR AREA NOT VISIBLE FROM TWR	
BARRAS DE NO INTRUSIÓN NO INTRUSION BARS	XXX
ZONA NO UTILIZABLE AREA NOT USABLE	
BDRY FREQ GMC	-

1:12 000

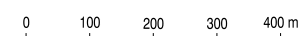

CAMBIOS: RESISTENCIA DE TWY.  
CHANGES: TWY STRENGTH.

CLAVE LUGARES CRÍTICOS HOT SPOT LEGEND	
<span style="border: 1px solid red; padding: 2px;">HST1</span>	LUGAR CRÍTICO HOT SPOT
<span style="background-color: black; width: 10px; height: 10px; display: inline-block;"></span>	RWY
<span style="background-color: green; width: 10px; height: 10px; display: inline-block;"></span>	TWY
<span style="background-color: yellow; width: 10px; height: 10px; display: inline-block;"></span>	ENTRADA/SALIDA DE RWY RWY ENTRY/EXIT
<span style="color: blue;">→</span>	SENTIDO DE RODAJE TAXIING DIRECTION

**INTENCIONADAMENTE EN BLANCO**  
**INTENTIONALLY BLANK**