


PLANO DE ESTACIONAMIENTO  
Y ATRAQUE DE AERONAVES-OACI

ELEV  
APN  
349

TWR 121.325  
GMC 121.625

LLEIDA/Alguaire

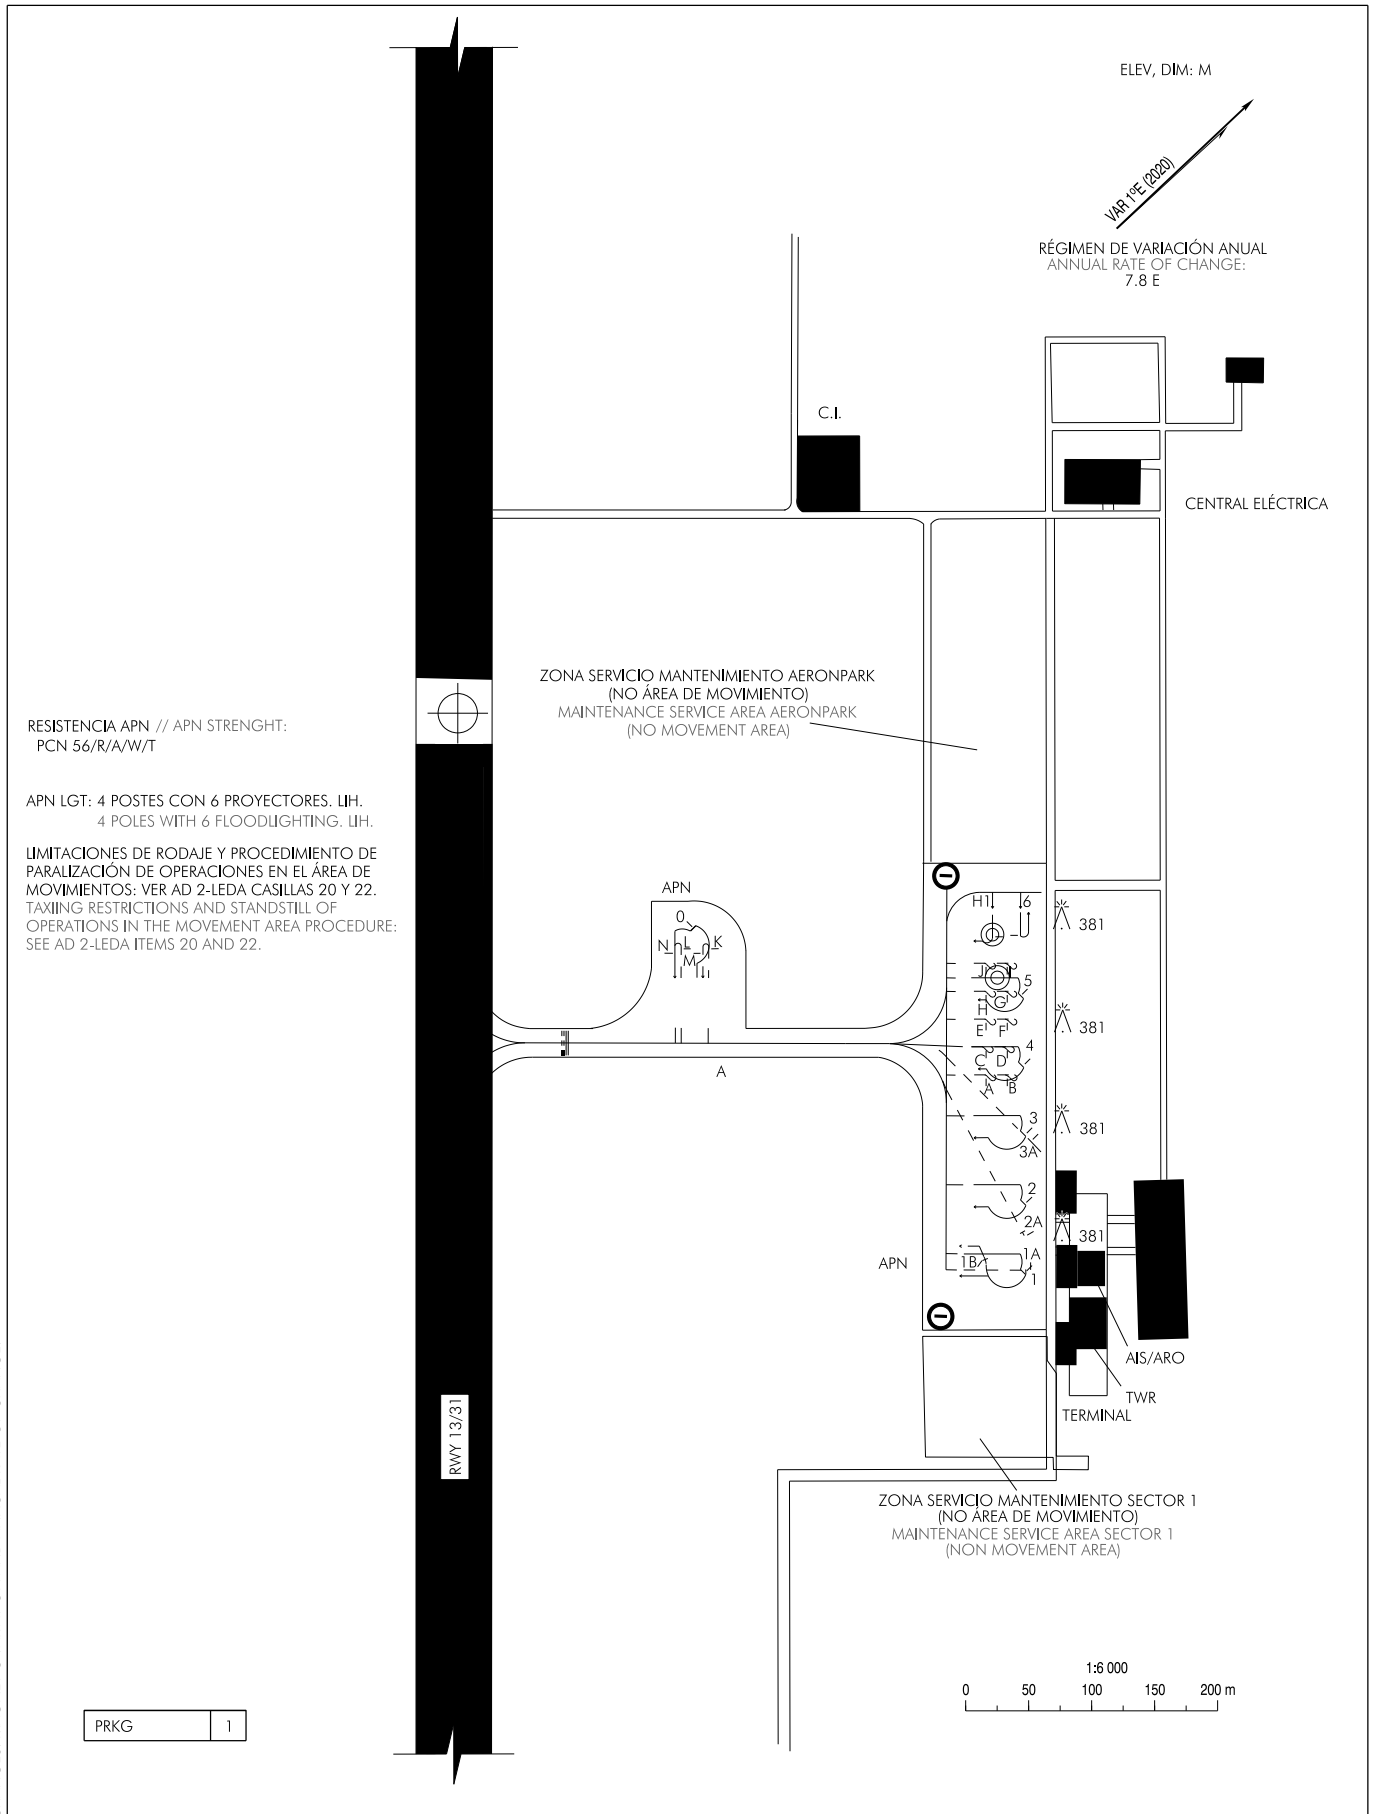

**CARACTERÍSTICAS DE LOS PUESTOS DE ESTACIONAMIENTO**  
**AIRCRAFT STANDS CHARACTERISTICS**

PUESTO STAND	RAMPA RAMP	COORDENADAS COORDINATES	SALIDA EXIT	MAX ACFT	APROAR NOSE TO	OBSERVACIONES REMARKS
0	-	-	A	B190	N	INCOMP. K-N Usos diurno // daytime use
→ 1	-	41°43'41.73"N 000°32'34.27"E	R/A	CRJX	W	INCOMP. 1A, 2A, 1B Usos diurno // daytime use
1A	-	41°43'41.82"N 000°32'34.30"E	R	B753	NE	INCOMP. 1, 1B, 2A Usos diurno // daytime use
→ 1B	-	41°43'41.23"N 000°32'33.07"E	R/A	CRJX/AT72	NW	INCOMP. 1, 1A, 2A Usos diurno // daytime use
2	-	41°43'42.95"N 000°32'32.55"E	R/A	B738	E	A: INCOMP. P.2A R: INCOMP. 1, 1A, 1B
2A	-	41°43'42.30"N 000°32'33.52"E	R	B763	E	INCOMP. 1, 1A, 1B, 2, 3, 3A, A-D
3	-	41°43'44.17"N 000°32'30.82"E	R/A	B738	E	INCOMP. 2A, 3A, A
3A	-	41°43'44.17"N 000°32'31.08"E	R	A321	E	INCOMP. 2A, 3, 4 (1), A-B
4	-	41°43'45.34"N 000°32'29.05"E	R/A	B738	E	INCOMP. 2A, 3A (1), A-F
5	-	41°43'46.55"N 000°32'27.32"E	R/A	B738	E	INCOMP. E-J
6	-	41°43'47.62"N 000°32'25.80"E	A	AT8T	SE	-
A	-	-	A	DA40	SW	INCOMP. 2A, 3A, 3, 4
B	-	-	A	DA40	SW	INCOMP. 2A, 3A, 4
C	-	-	A	DA40	SW	INCOMP. 2A, 4
D	-	-	A	DA40	SW	INCOMP. 2A, 4
E	-	-	A	DA40	SW	INCOMP. 4, 5
F	-	-	A	DA40	SW	INCOMP. 4, 5
G	-	-	A	DA40	SW	INCOMP. 5
H	-	-	A	DA40	SW	INCOMP. 5
H1	-	41°43'47.11"N 000°32'25.12"E	A	C172/EC35	SE	-
I	-	-	A	DA40	SW	INCOMP. 5
J	-	-	A	DA40	SW	INCOMP. 5
→ K	-	-	A	C172	NW	INCOMP. 0, M, N Usos diurno // daytime use
→ L	-	-	A	C172	NW	INCOMP. 0, M, N Usos diurno // daytime use
→ M	-	-	A	C172	SE	INCOMP. 0, K, L Usos diurno // daytime use
→ N	-	-	A	C172	SE	INCOMP. 0, K, L Usos diurno // daytime use

**Observaciones // Remarks:**

(1) Los PRKG 3A y 4 son compatibles en el caso de que el PRKG 4 esté ocupado por un AT72 o menor. // PRKG 3A and 4 are compatible in the event that PRKG 4 is occupied by an AT72 or smaller.